

NOTES

This drawing is for Business license and for Liquor license application. It is, consequently not to be used for submission to municipality as a working drawing or to be used for construction purposes.

NOTES

1. Dishwasher
2. Undercounter fridge
3. Coffee machine
4. Kwikboil
5. Ice machine
6. Pot rack
7. Mobile crockery trolley
8. Gas range
9. Counter
10. Deep fryer
11. Meat slicer
12. Microwave
13. Toaster


THE FUNCTION VENUE

THE FARM SOUTHFIELD
 ERF 336
 UNIT 3
 R316
 ARNISTON
 BREDASDORP
 7280

Date: 24 February 2015
 Scale: 1:100
 Drawn: D. van Driel
 Checked: C. de Beer
 PrArchT. T0459
 Tel: 0215584832
 Cell: 0846255409
carol@carolplans.co.za

DWG. NO. 779-2/4

FLOOR PLAN

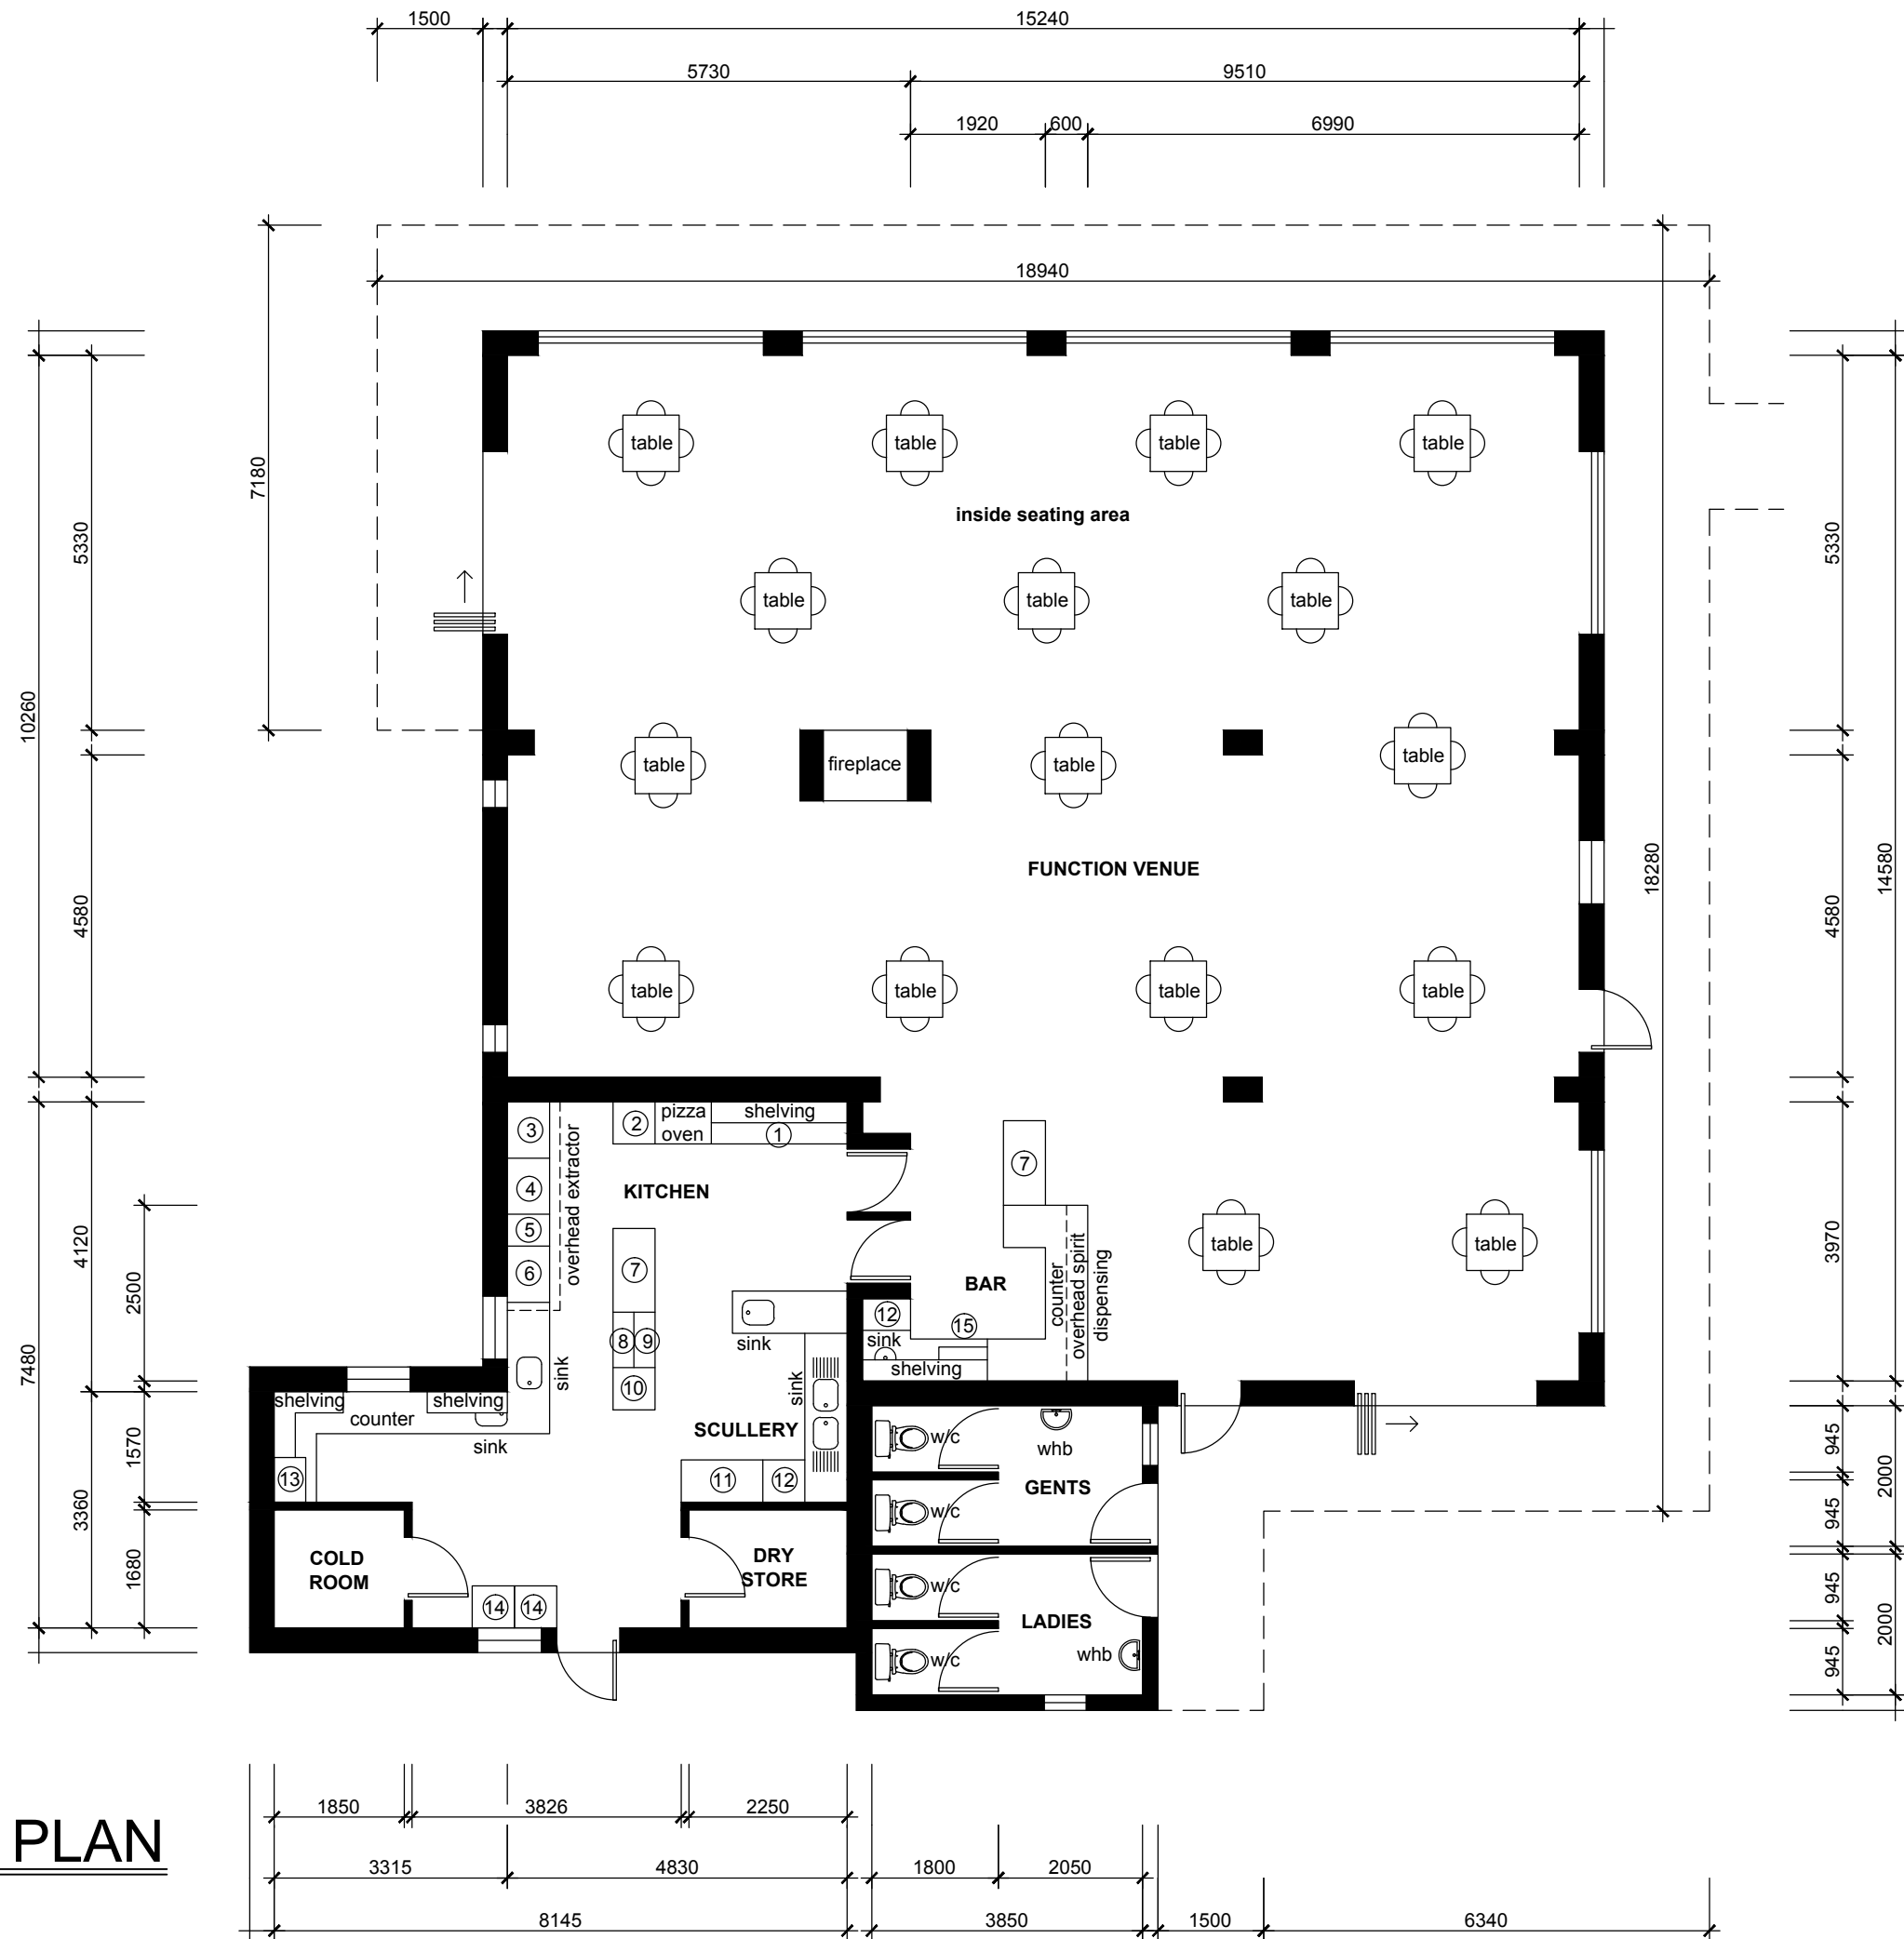

NOTES

This drawing is for Business license and for Liquor license application. It is, consequently not to be used for submission to municipality as a working drawing or to be used for construction purposes.

NOTES

1. Refrigerated pizza prep
2. Oven
3. Grill table
4. Flat-top grill
5. Deep Fryer
6. Synergy Grill
7. Mobile prep table
8. Fixed prep table
9. Hot pass
10. Plate warmer
11. Mobile crockery trolley
12. Dishwasher
13. Microwave
14. Freezer
15. Coffee machine

THE FUNCTION VENUE

THE FARM SOUTHFIELD
 ERF 336
 UNIT 3
 R316
 ARNISTON
 BREDASDORP
 7280

Date: 24 February 2015

Scale: 1:100

Drawn: D. van Driel

Checked: C. de Beer

PrArchT. T0459


Tel: 0215584832

Cell: 0846255409

79 Visagie St. Monte Vista

carol@carolsplans.co.za

DWG. NO. 779-1/4

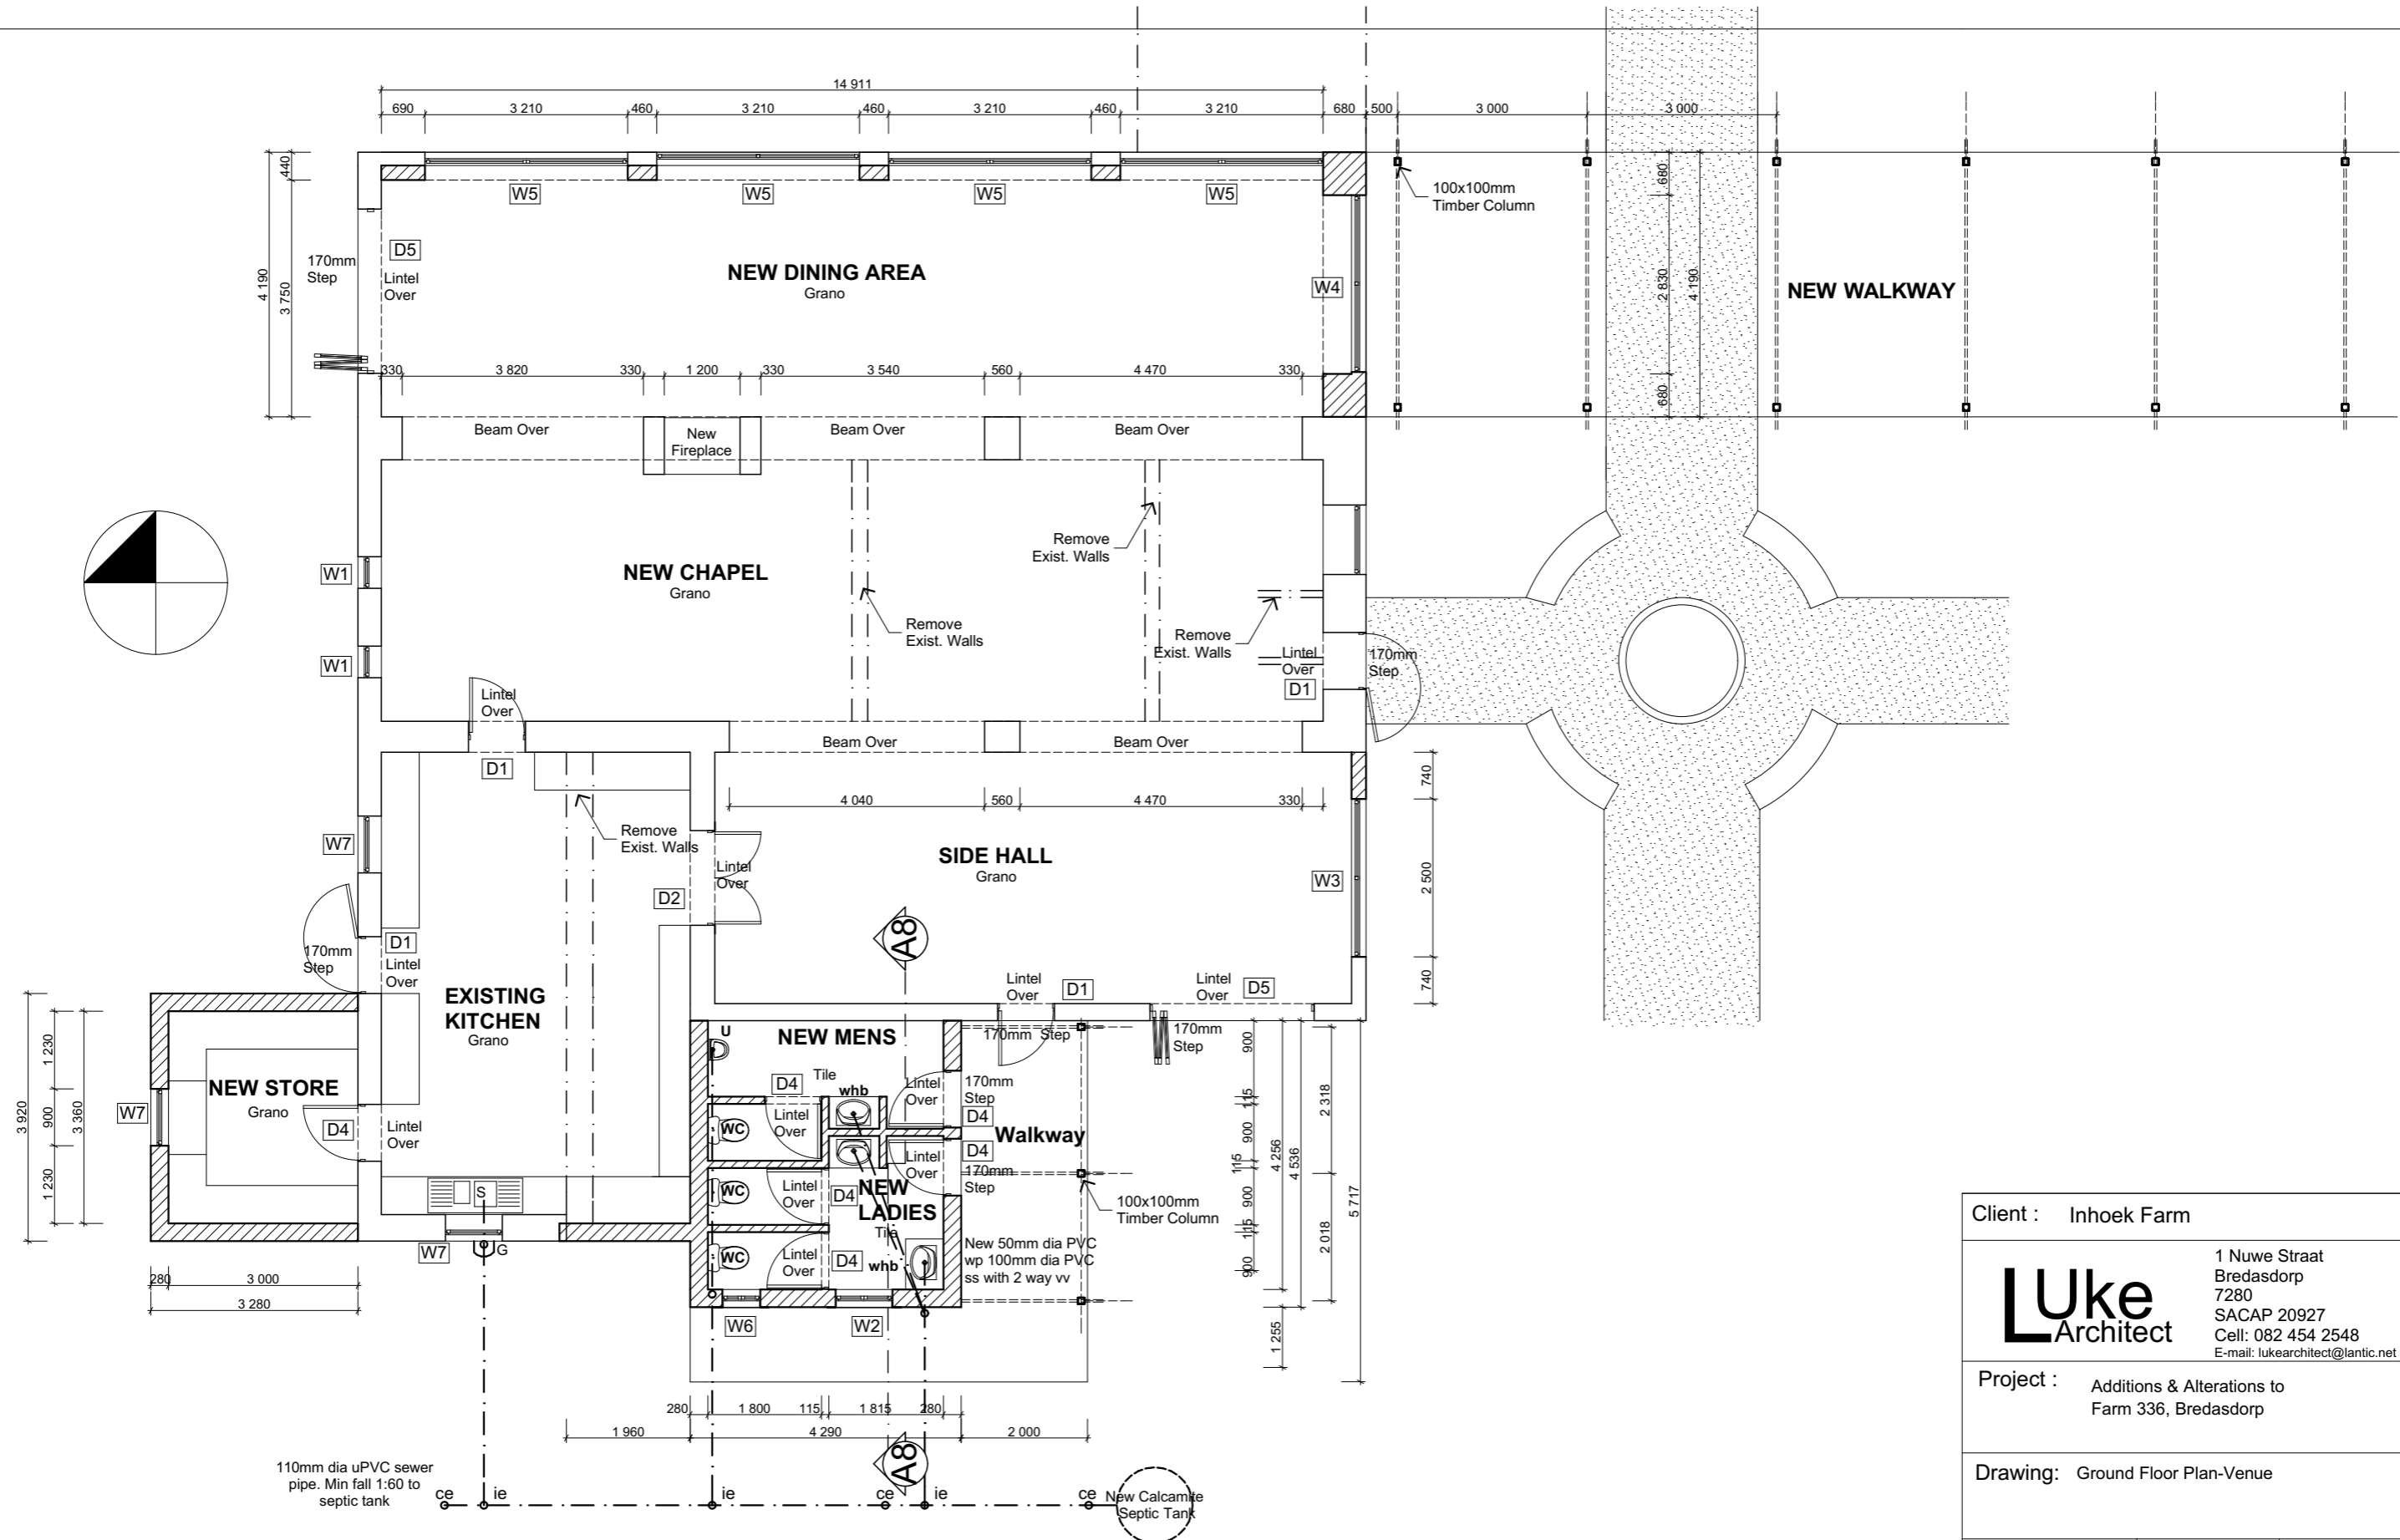

GROUND FLOOR PLAN Venue
SCALE 1:100

Client : Inhoek Farm

Luke Architect
 1 Nuwe Straat
 Bredasdorp
 7280
 SACAP 20927
 Cell: 082 454 2548
 E-mail: lukeyarchitect@lantic.net

Project : Additions & Alterations to
 Farm 336, Bredasdorp

Drawing: Ground Floor Plan-Venue

Date: 2014/09/29	Drawn: RCE	Scale: as shown
Project No: K001	Drawing No: 001	Revision No: 001